


THE ABOVE DIMENSIONS AND SPECIFICATIONS AND HERETOFORE AND SHALL REMAIN THE PROPERTY OF ALAJLAJAN • MARCOCOSI ARCHITECTS INC. ANY CHANGES TO THESE DIMENSIONS OR SPECIFICATIONS SHALL BE MADE BY THE ARCHITECT. THE ARCHITECT SHALL BE RESPONSIBLE FOR OBTAINING ALL NECESSARY PERMITS AND APPROVALS FROM THE LOCAL, STATE AND FEDERAL AGENCIES. 

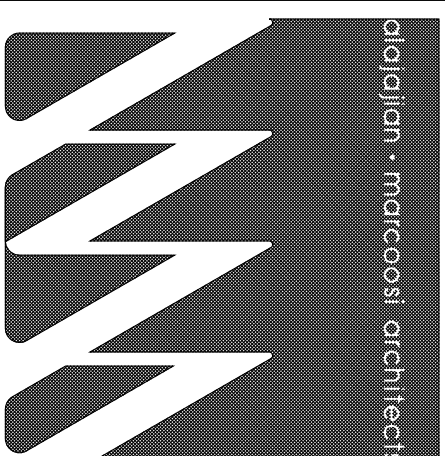

Alajlajan Marcocosi Architects Inc.
 320 W. Arden Ave., Suite 120
 Glendale, CA 91203
 Phone: (818) 244-5130
 Fax: (818) 551-1613
 Email: aaram@worldnet.att.net

NASSER MATLOOB

COMMERCIAL BUILDING

Project Address:
**19335-19347 VENTURA BLVD
 TARZANA, CA 91356**

1st FLOOR PLAN

Scale: 3/32"=1'-0"

KEY PLAN

APPROVED

APPROVED

REVISION

REVISION

REVISION


DRAWN BY

PRINT DATE 11-25-15

JOB NO

SHEET NO

A-2.3

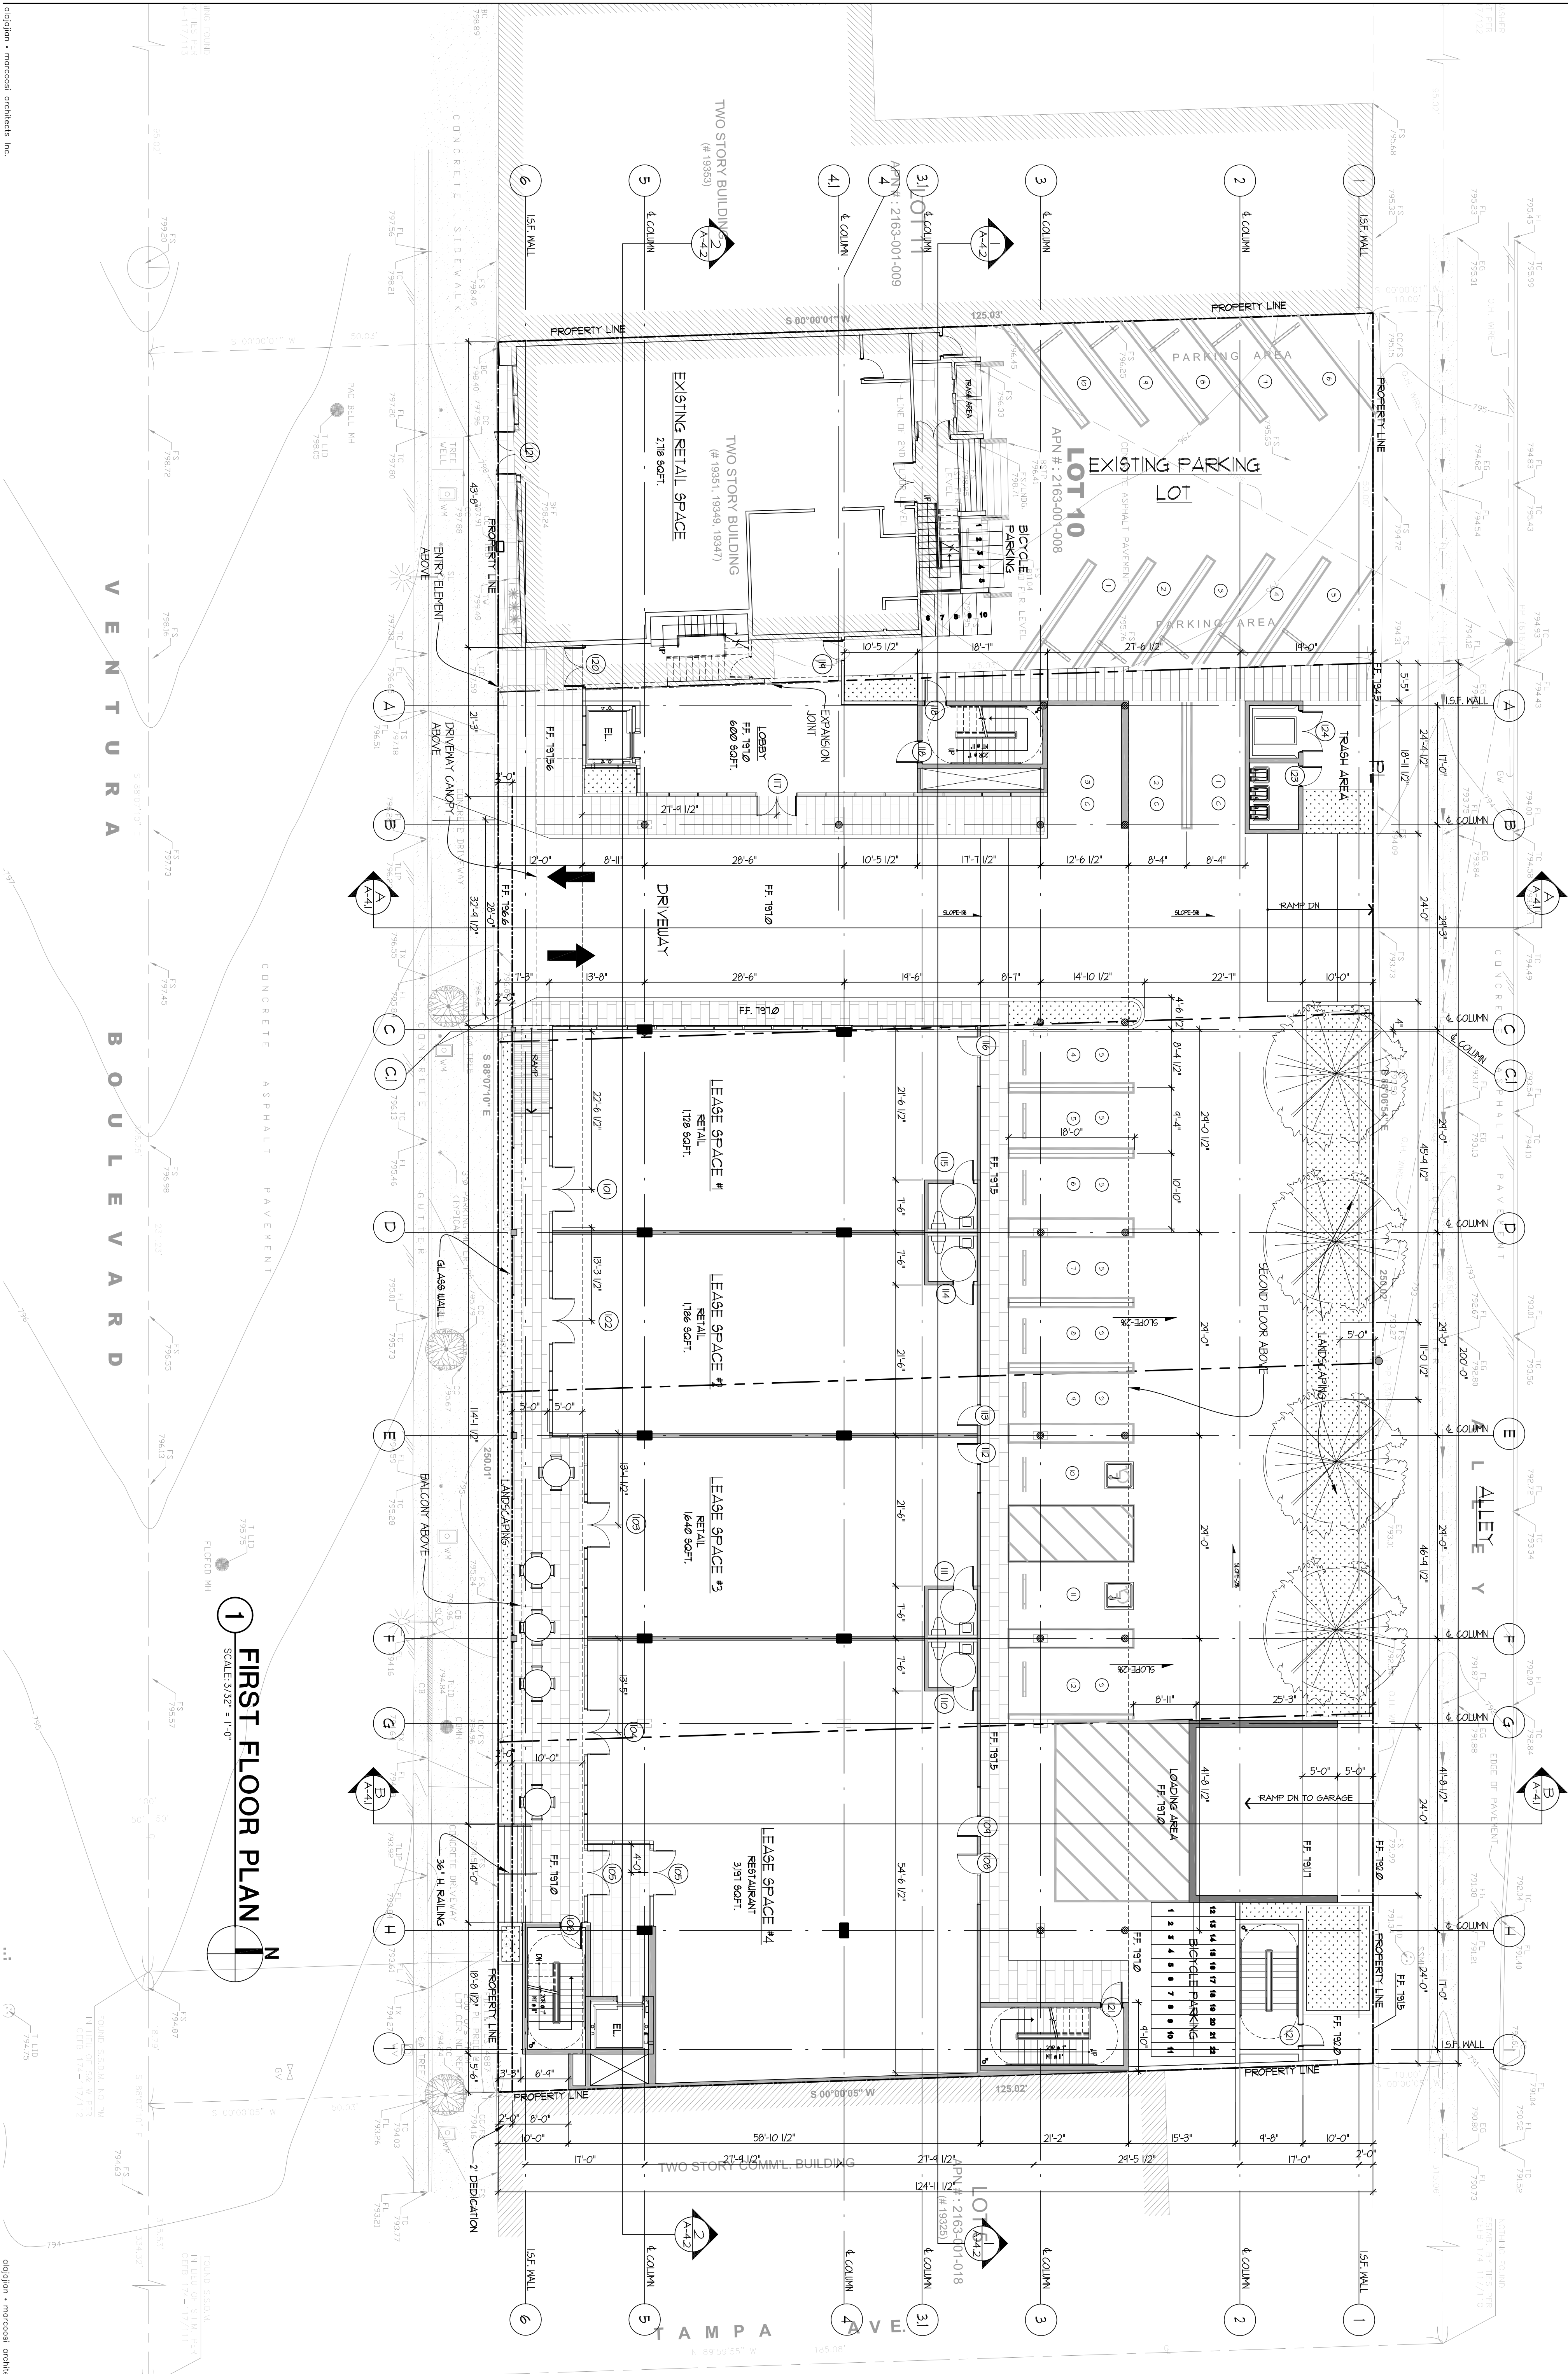

1st FLOOR PLAN

SCALE: 3/32" = 1'-0"